



**New Service Line
Additional
Storage**

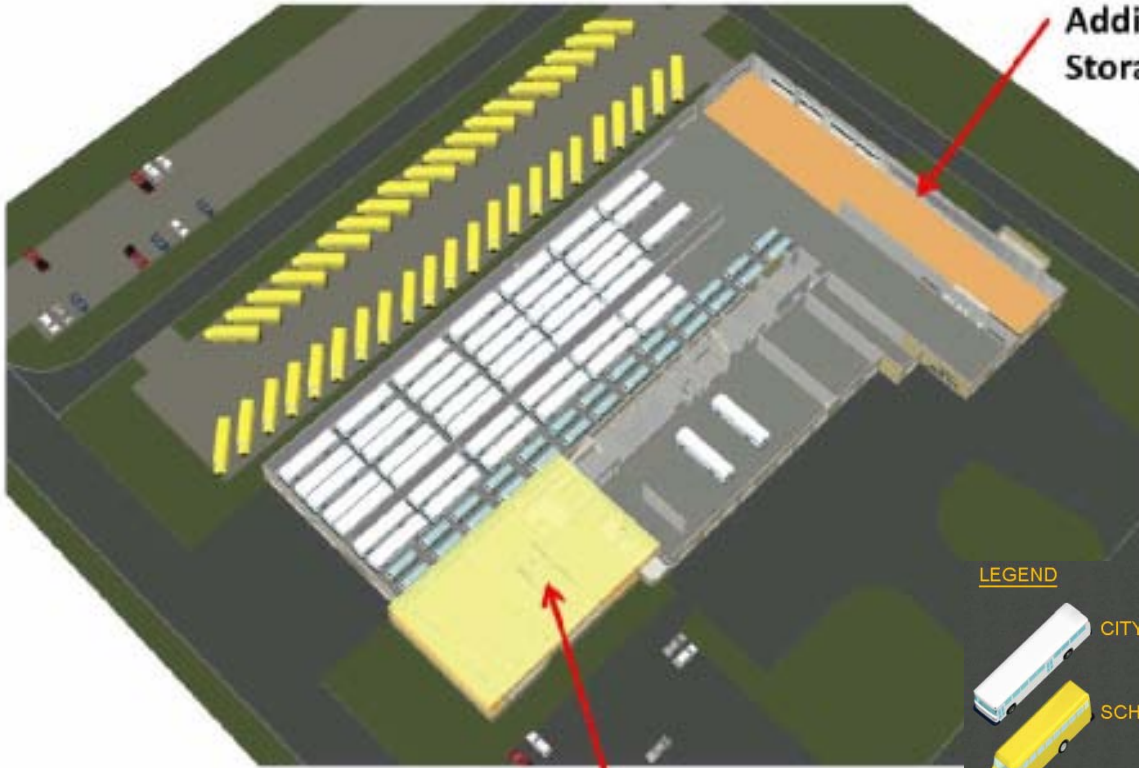

2 Storey Office Expansion

LEGEND

-  CITY FLEET
-  SCHOOL BUS FLEET
-  ACCESS-A-RIDE FLEET

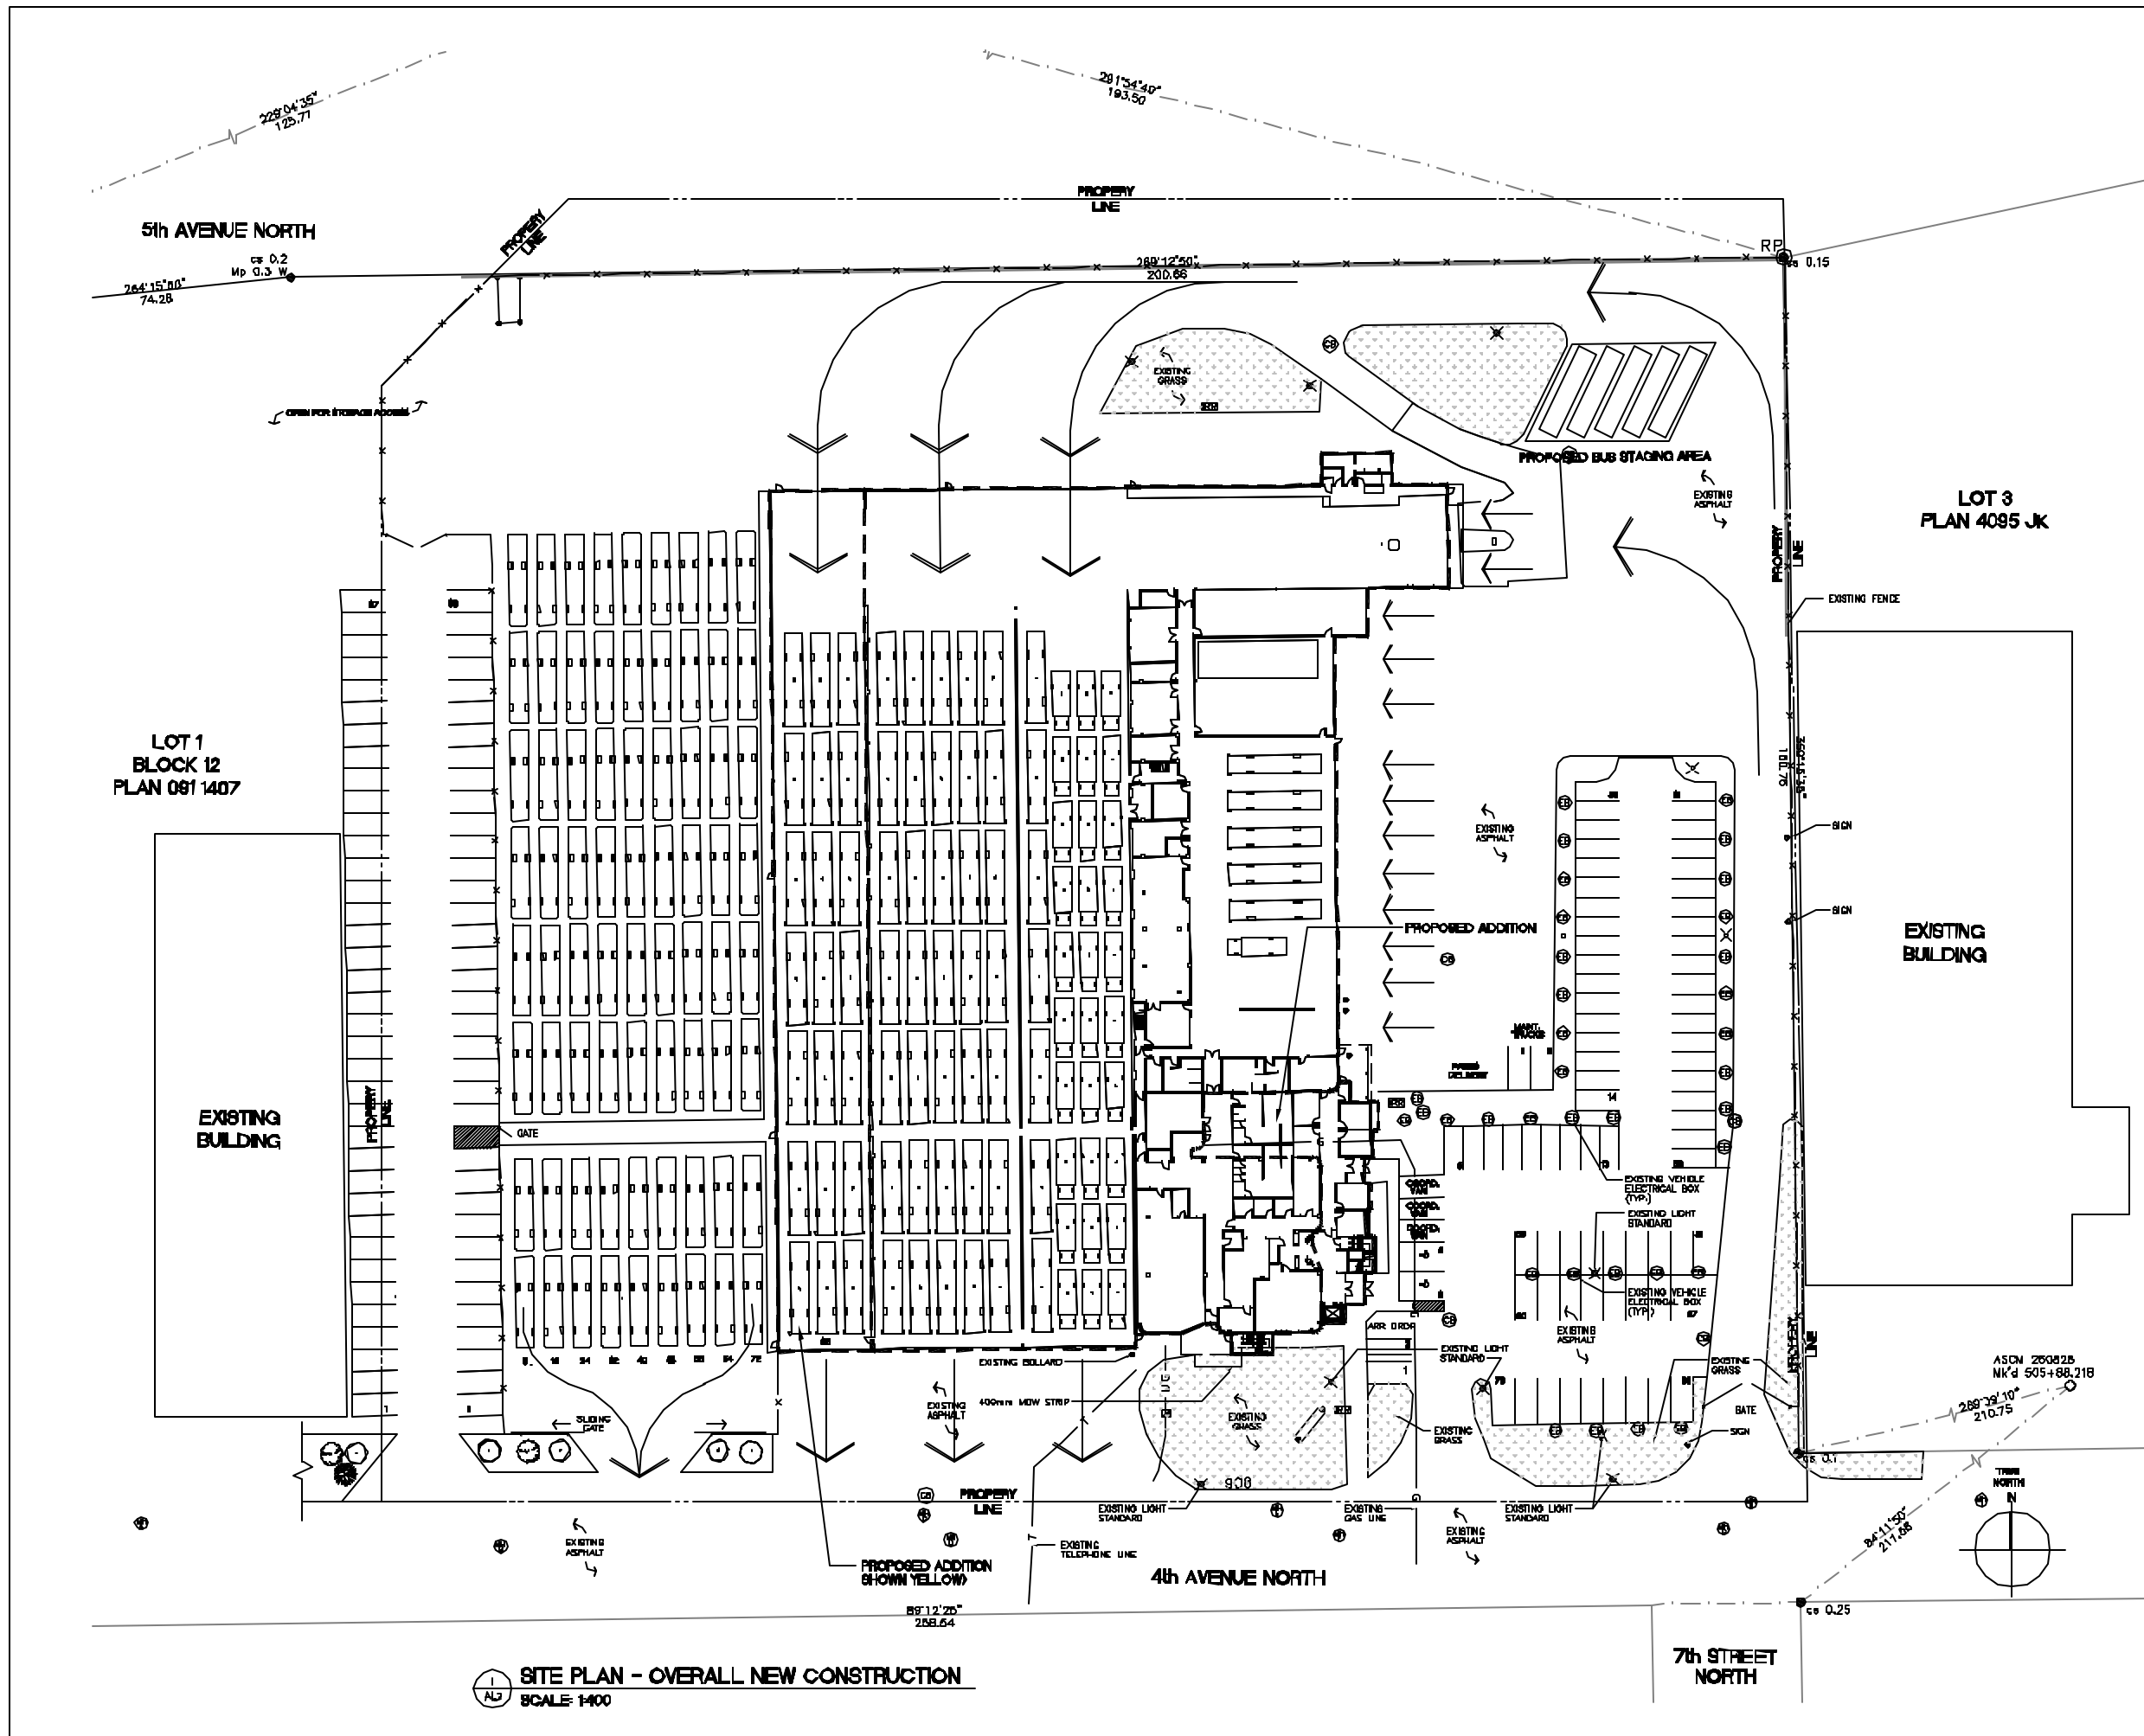

1 SITE PLAN - OVERALL NEW CONSTRUCTION
SCALE 1:400

REMARKS

SYMBOL LEGEND		ROOM FINISH SCHEDULE	
201	- ROOM NUMBERS	CEILING	CEILING HEIGHT
101A	- DOOR NUMBERS	WALL FINISH	CEILING FINISH
101B	- WINDOW NUMBERS	FLOOR FINISH	ROOM NUMBER
101C	- WALL TYPES		BASE
101D	- GENERAL NOTES		- CHANGE IN FLOOR MATERIAL
			FINISH TAGS

DATE	REVISIONS ITEMS	DRAWN BY	APPROVED BY

CONSULTANT




John Murray Architectural Associates Ltd.
201 - 501 AVENUE 303 WEST LETHBRIDGE ALBERTA T1A 2S2 402-944-9400

LETHBRIDGE TRANSIT TERMINAL MODERNIZATION & EXPANSION LETHBRIDGE, ALBERTA

CLIENT APPROVAL	
STAMPED BY	DATE
PROJECT	LETHBRIDGE TRANSIT TERMINAL MODERNIZATION & EXPANSION LETHBRIDGE, ALBERTA
DRAWINGS	SITE PLAN - OVERALL NEW CONSTRUCTION

SEAL	DATE	PROJECT ID	1000-12
	DATE	DRAWN BY	DTL
	DATE	CHECKED BY	SCALE
			1:400
		DRAWING NO.	A1.2

REMARKS

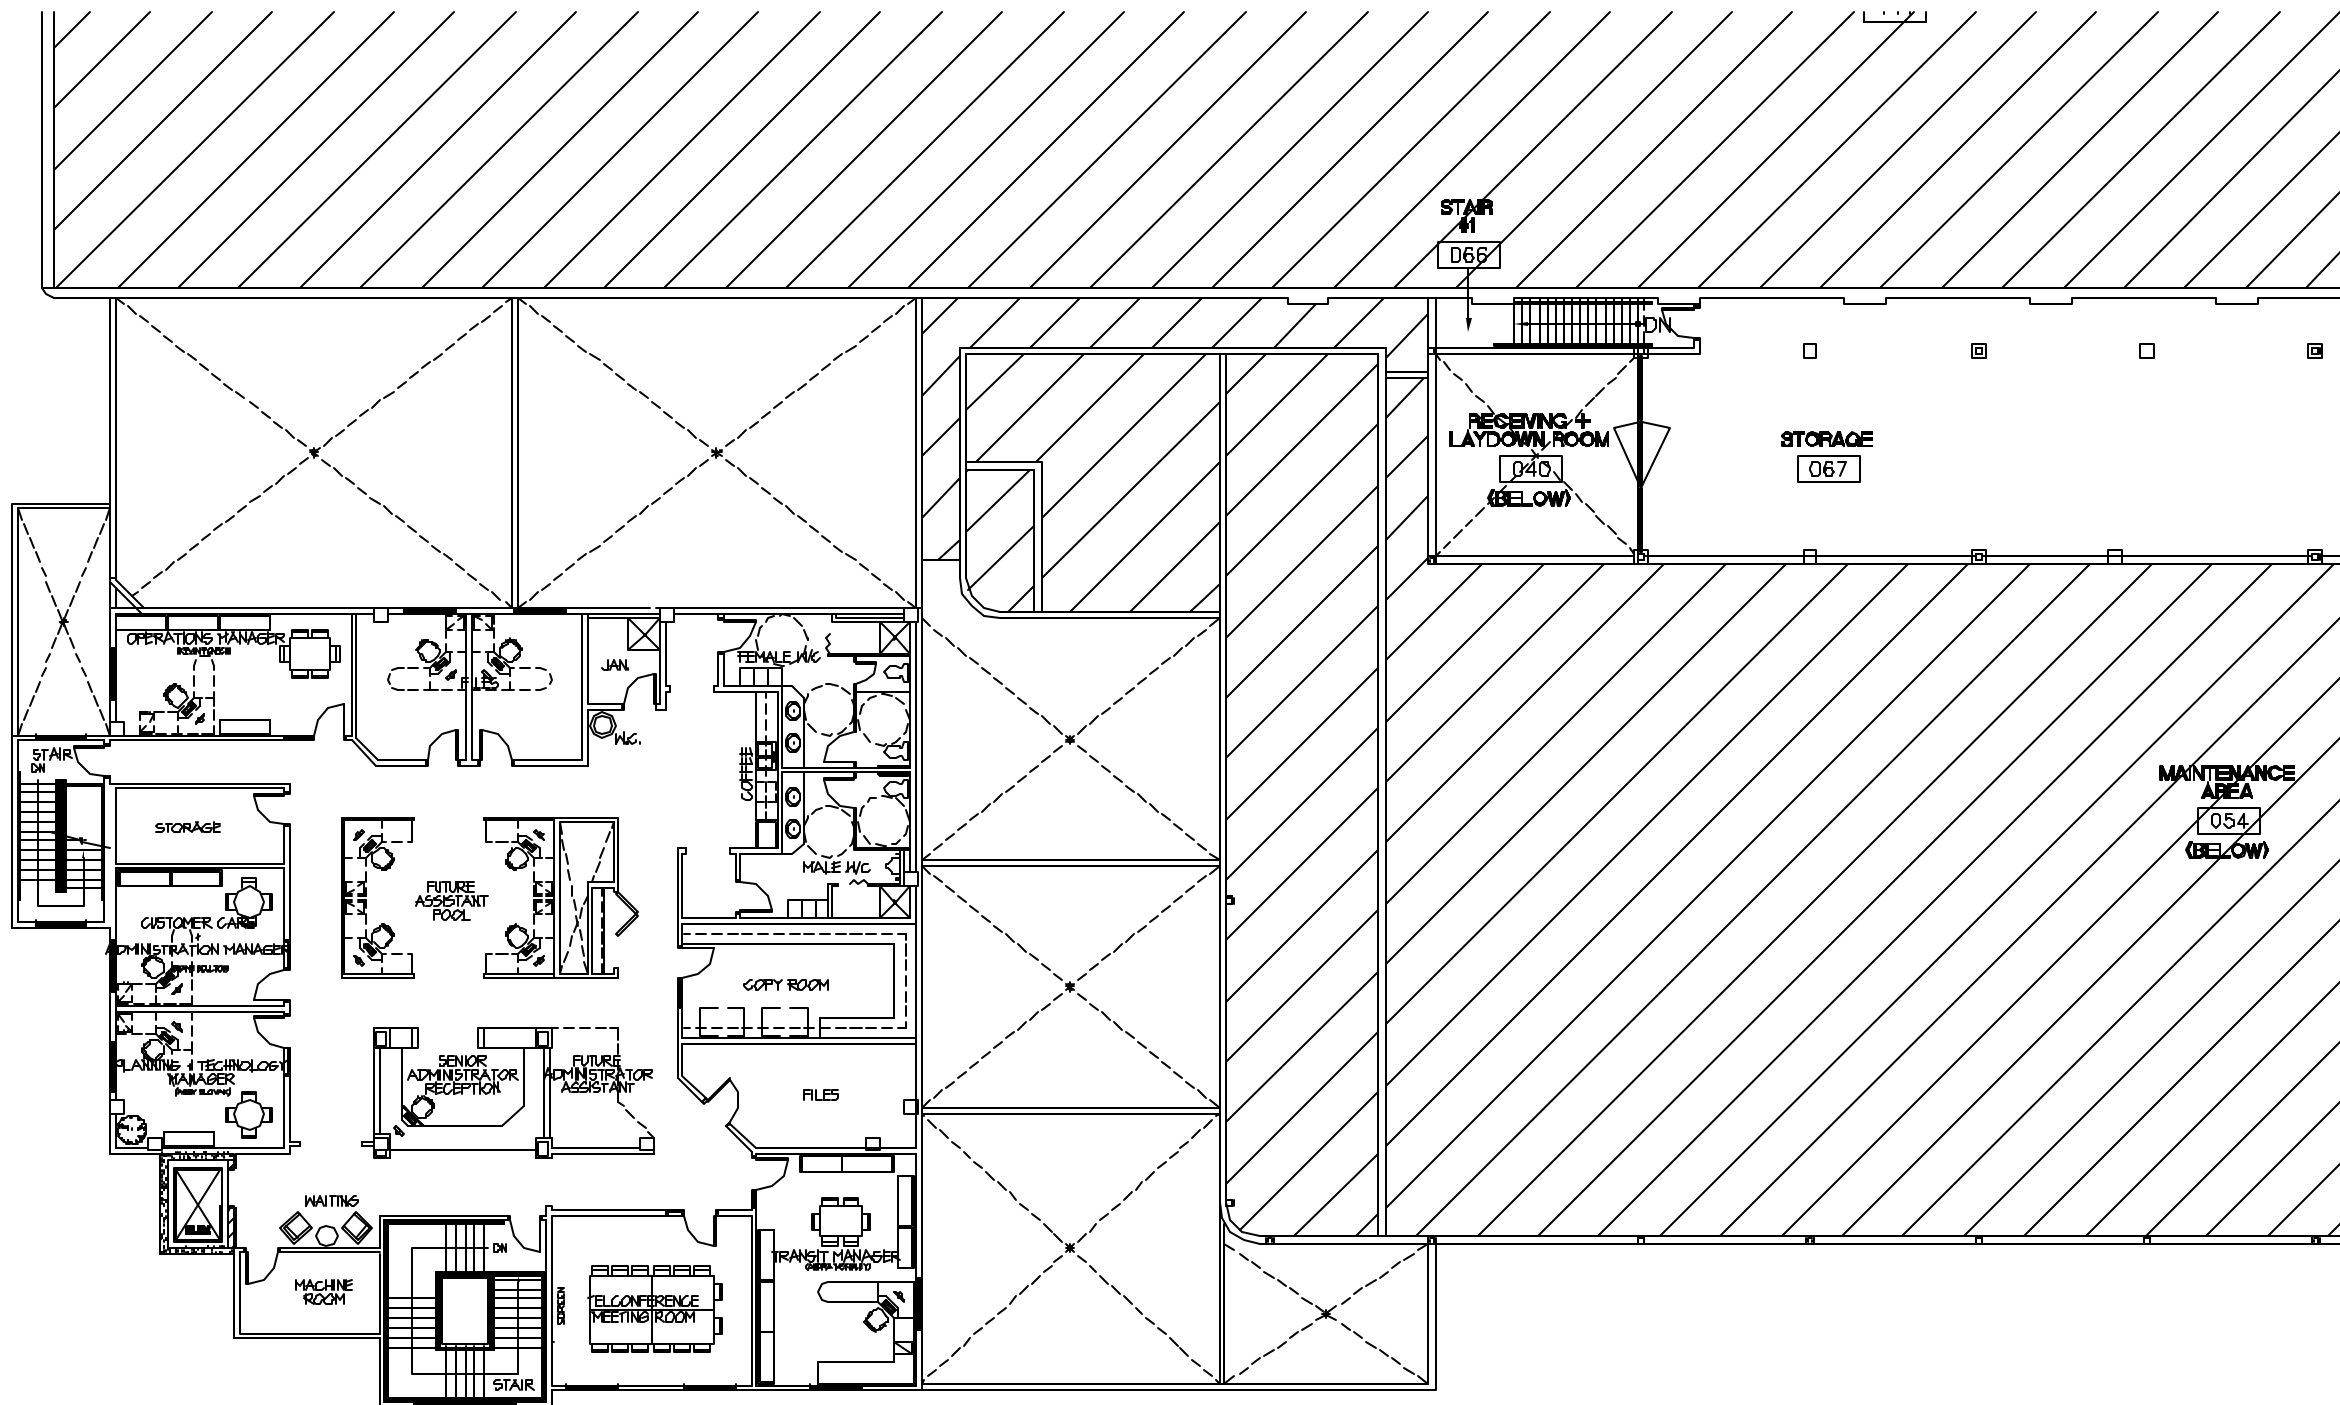

SYMBOL LEGEND		ROOM FINISH SCHEDULE	
[201]	- ROOM NUMBERS	[X]	- CEILING HEIGHT
[101A]	- DOOR NUMBERS	[X]	- CEILING FINISH
[W]	- WINDOW NUMBERS	[X]	- ROOM NUMBER
[W3]	- WALL TYPES	[X]	- FINISH TAGS
[N]	- GENERAL NOTES	[X]	- CHANGE IN FLOOR MATERIAL

DATE	REVISIONS ITEMS	DRAWN BY	APPROVED BY

CONSULTANT

John Murray Architectural Associates Ltd.
 201 - 501 AVENUE 433 WEST LETHBRIDGE ALBERTA
 (416) 251-1414

**LETHBRIDGE TRANSIT TERMINAL
 MODERNIZATION & EXPANSION
 LETHBRIDGE, ALBERTA**


CLIENT APPROVAL

STAMPED BY _____ DATE _____

PROJECT LETHBRIDGE TRANSIT TERMINAL
 MODERNIZATION & EXPANSION
 LETHBRIDGE, ALBERTA

DRAWINGS MAIN FLOOR PLAN - WEST

SEAL	DATE	PROJECT ID	
	-	1000-12	
	DATE	DRAWN BY	
	-	DTL	
DATE	CHECKED BY	SCALE	
-		1:100	
		DRAWING NO.	
		-	

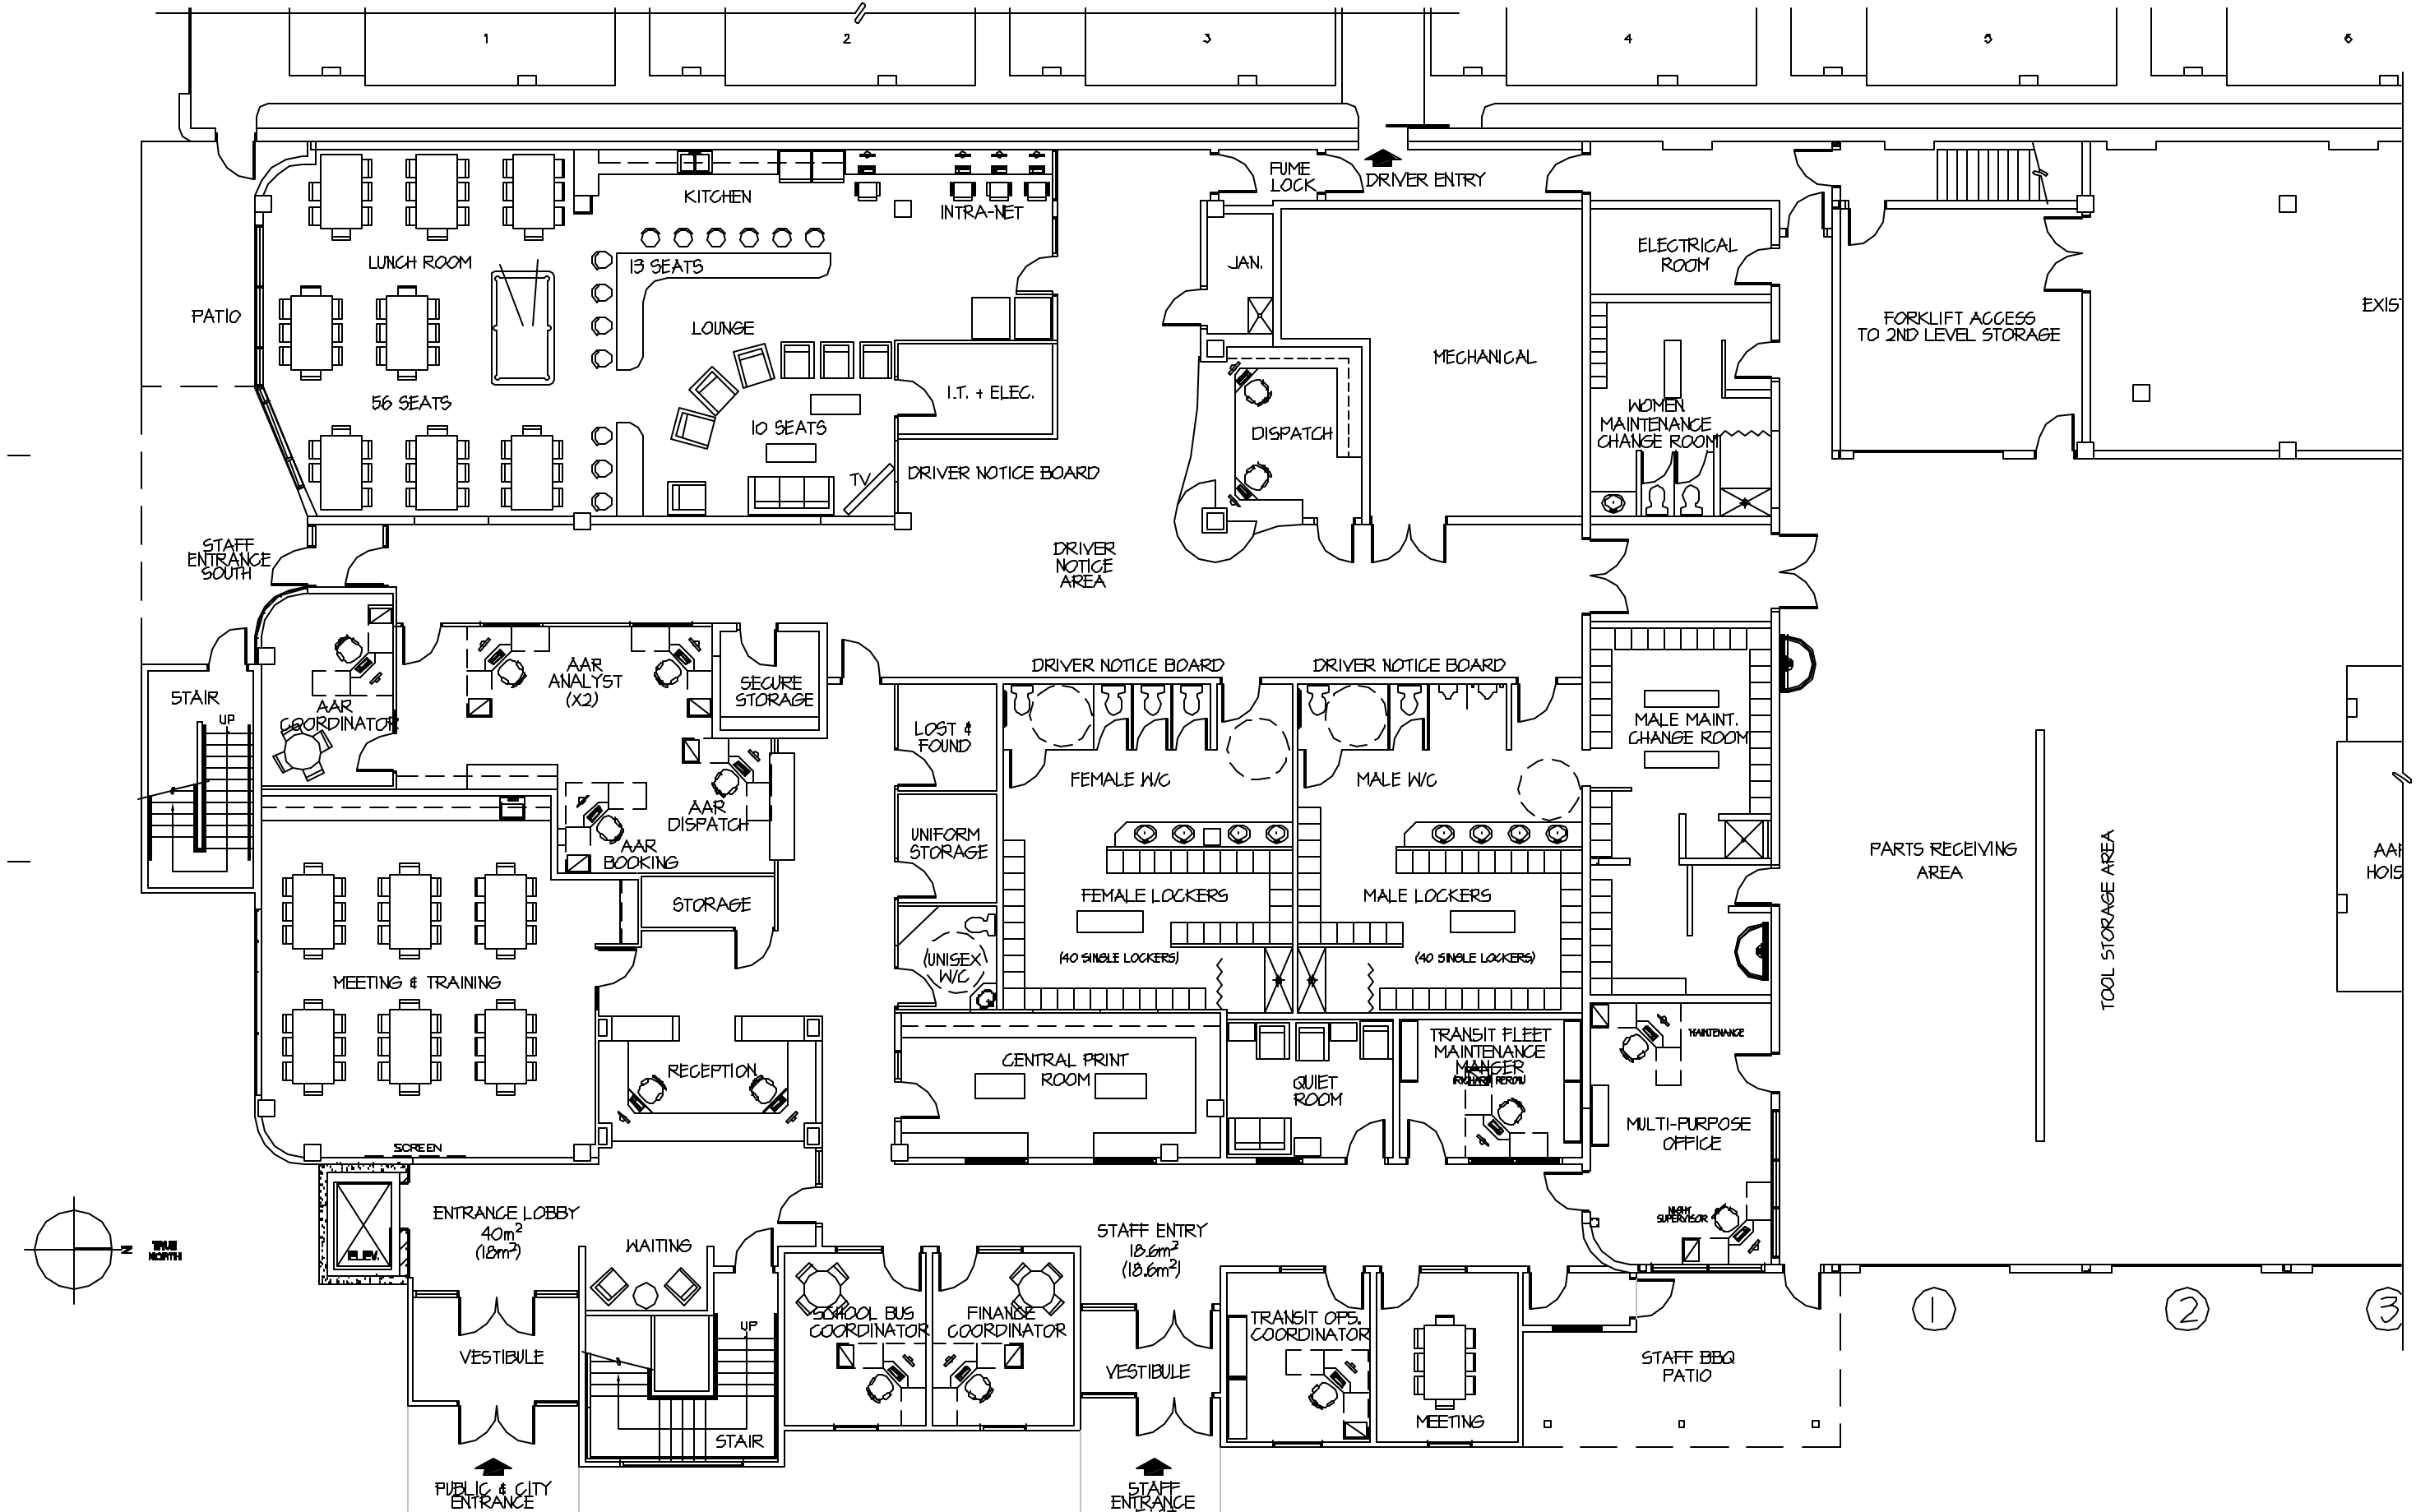

**LETHBRIDGE TRANSIT
ADMINISTRATION AREA RENOVATION**

MAIN FLOOR PLAN -WEST - NEW CONSTRUCTION