

S.W. 1/4 SEC. 24-8-22-4

UNIVERSITY DRIVE  
PLAN 041 4514

DRIVE  
PLAN 041 4514



CITY OF LETHBRIDGE  
Riverstone - Phase 22


PLAN SHOWING SURVEY OF  
**UTILITY RIGHT-OF-WAYS**  
AFFECTING



Lots 43-74 incl., Block 27,  
Lots 14-23 incl., Block 28 &  
Lots 1-20 incl., Block 34, Plan 161 1334


WITHIN  
N.W. 1/4 SEC. 13 & S.W. 1/4 SEC. 24  
TWP. 8, RGE. 22, W4 M.


BY : D.J. AMANTEA, A.L.S.

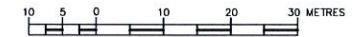SCALE : 1:500



Fd.I. - Statutory Iron Posts found shown thus  (647)  
Distances, bearings and monumentation are derived from Reg'd. Plan No. 161  
For coordinates see Plan Instrument  
Distances are shown in metres and decimal parts thereof.  
MR stands for Municipal Reserve  
RP - Geo-reference point shown thus  RP  
Coordinate value for geo-reference point is N:552502.29 E:81732.35  
Portions to be registered are bound in heavy block lines.

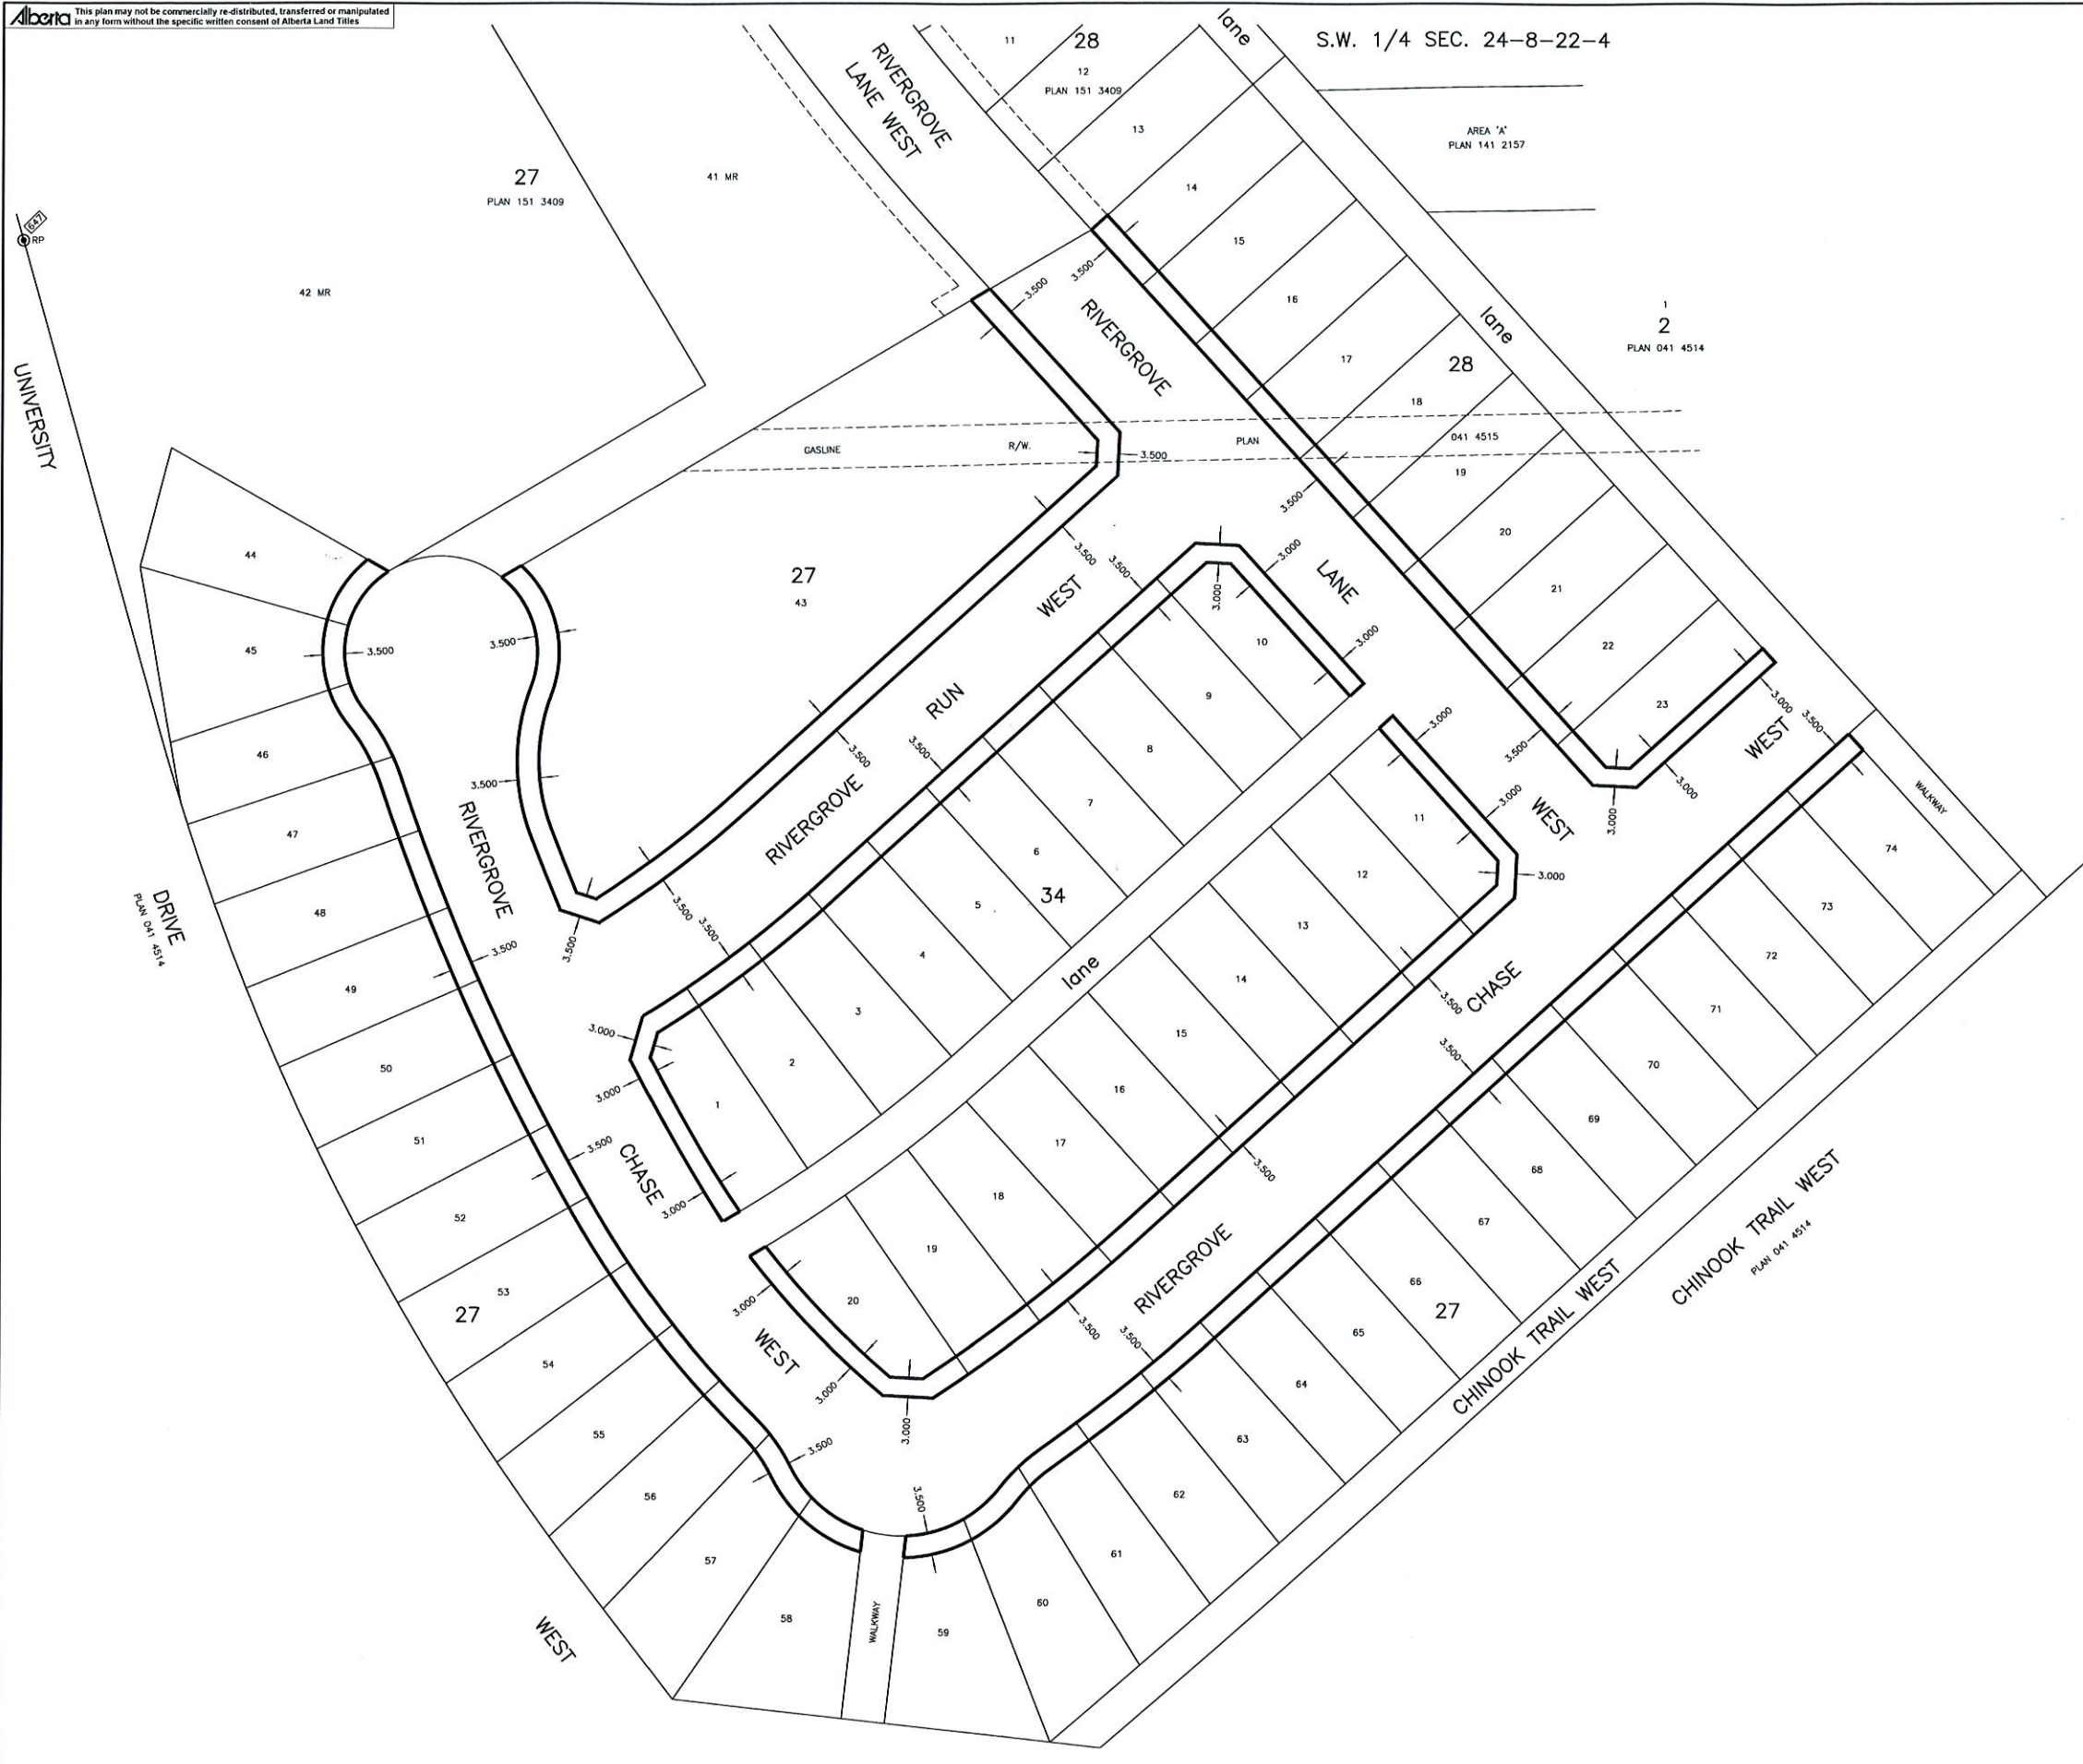

<p><b>SURVEYOR</b> NAME : D.J. AMANTEA, A.L.S. SURVEYED BETWEEN THE DATES OF AUGUST 9TH., 2013 AND SEPTEMBER 11TH. , 2015, IN ACCORDANCE WITH THE PROVISIONS OF THE SURVEYS ACT.</p>		
<p>CITY OF LETHBRIDGE</p> <p>DRAWING FILE : 13-11911B.DWG CLIENT : CITY OF LETHBRIDGE FILE NO. : 13-11911B (6.0 sq.ft. - 3.0') p</p>		