

N.W.1/4 SEC. 27 - 8 - 22 - 4

CITY OF LETHBRIDGE
THE CROSSINGS - PHASE 1

PLAN SHOWING SURVEY OF
UTILITY RIGHT-OF-WAYS

AFFECTING PART OF

LOTS 1 to 18 incl., LOT 37MR &
LOTS 38 to 44 incl., BLOCK 5
LOTS 1 to 7 incl., BLOCK 6
LOTS 1 to 3 incl., BLOCK 7

ALL ON


REG'D. PLAN 131 **1164**

ALL WITHIN


N.W.1/4 SEC. 27, TWP. 8, RGE. 22, W. 4 M.

BY : D. J. AMANTEA, A.L.S.

SCALE : 1:500

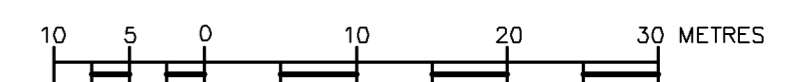

F.d.l. - Stands for Statutory Iron Posts found shown thus .
Distances are shown in metres and decimal parts thereof.
Distances, bearings and monumentation are to be derived from Reg'd. Plan **131 1164**.
For coordinate values see Plan Instrument **131 097 368**.
MR stands for Municipal Reserve.
RP - Geo-reference point shown thus .
Coordinate value for Geo-reference point is N:5505035.738 E:78895.581
Portions to be registered are bound in heavy black lines.

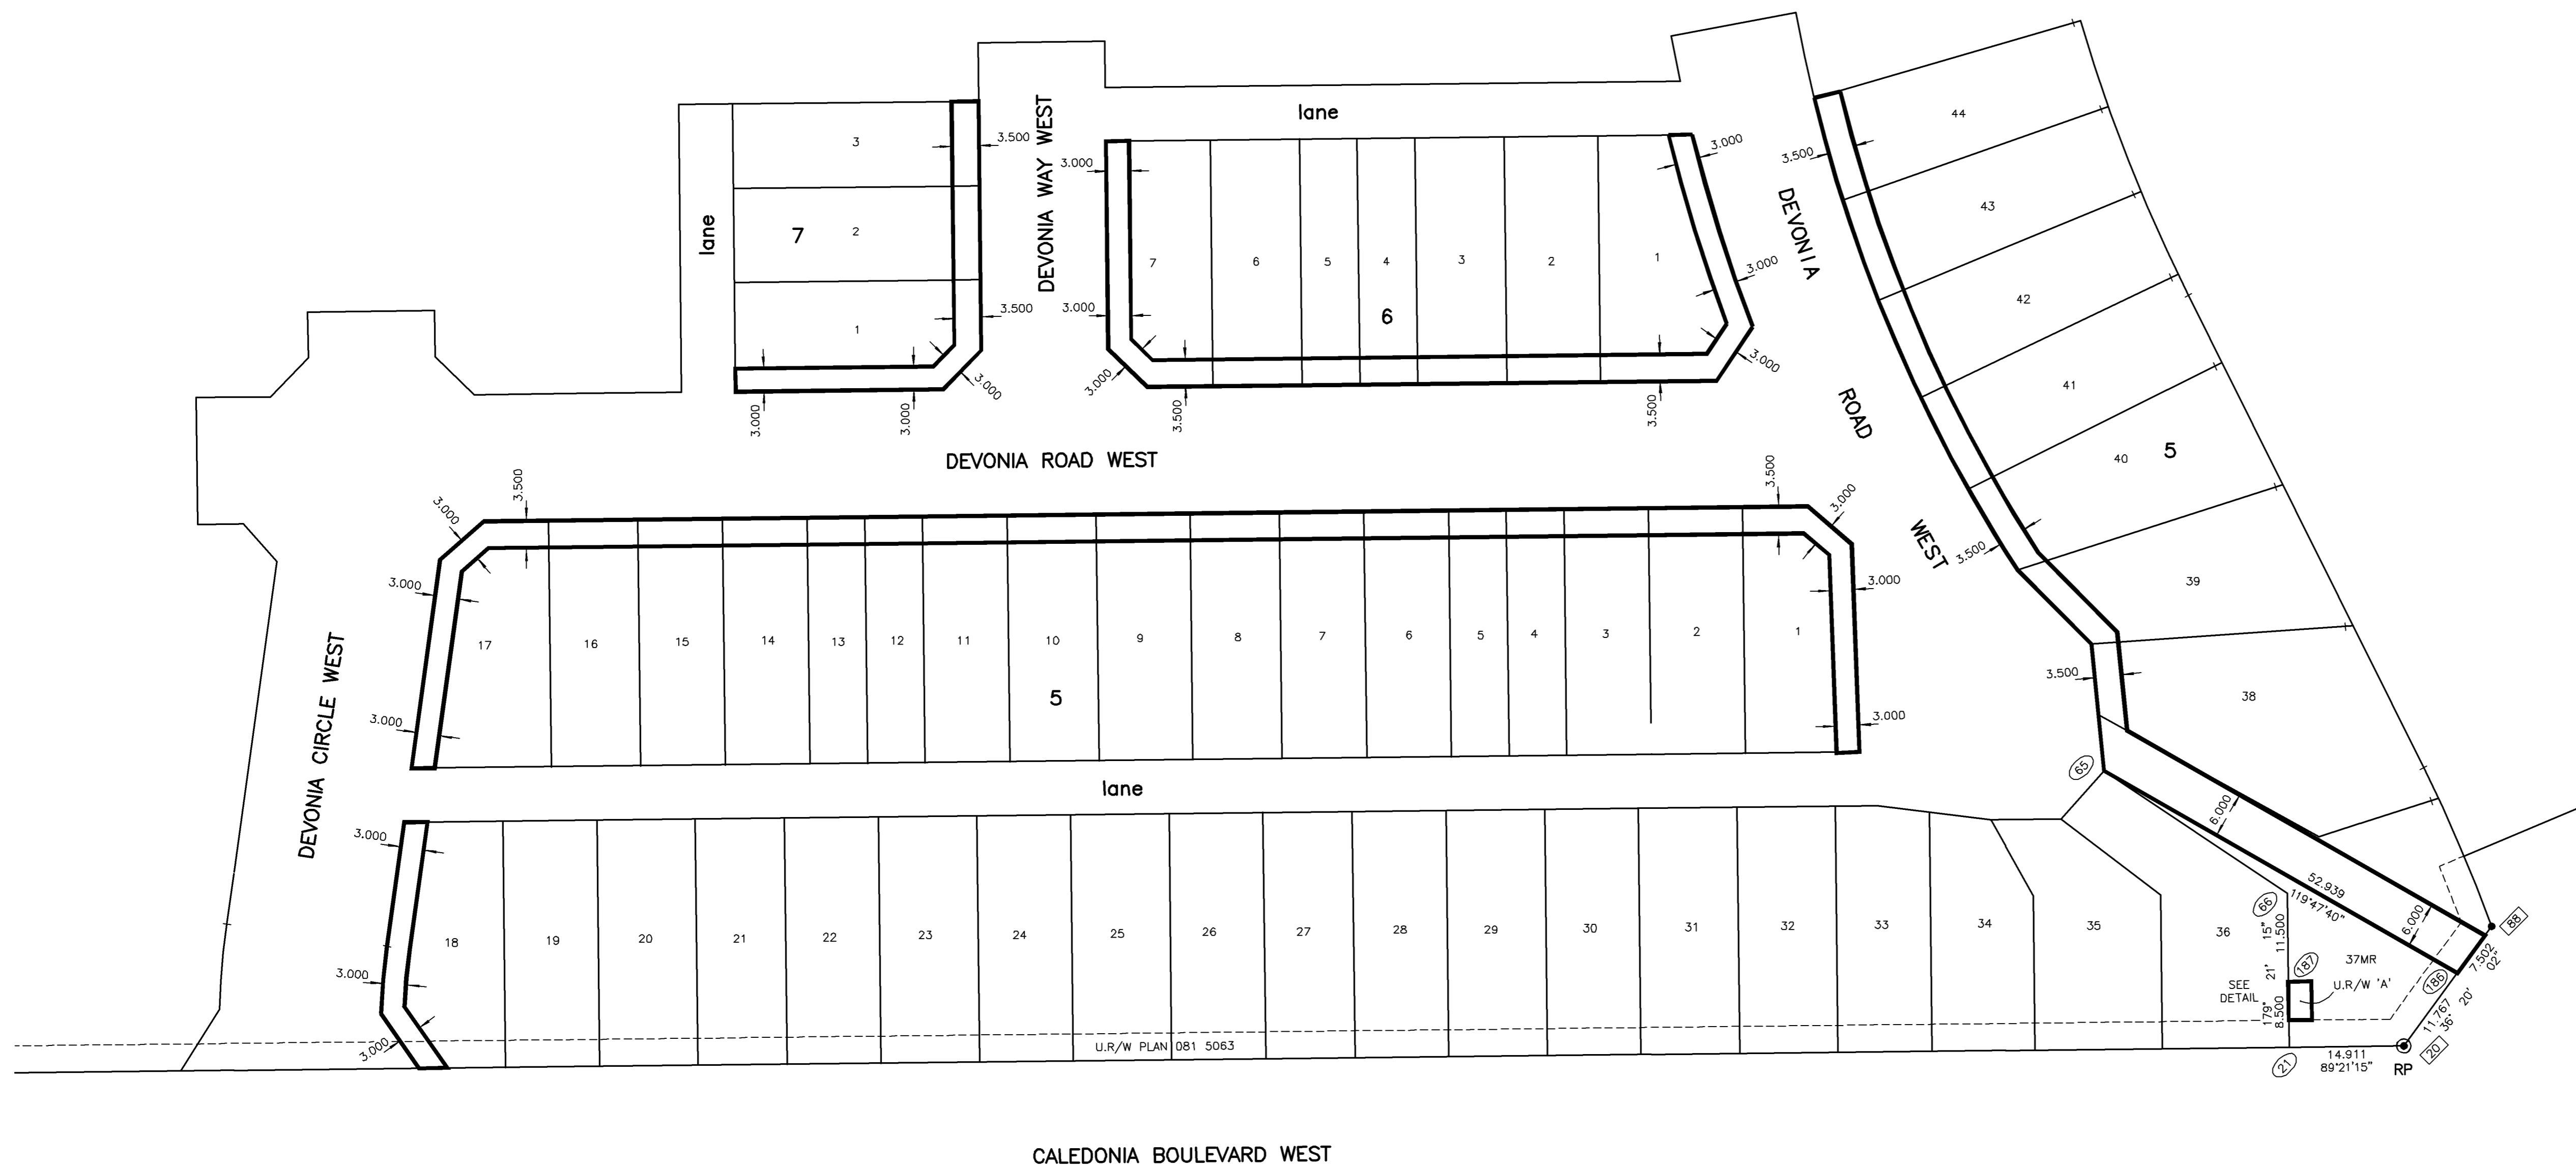


CALEDONIA BOULEVARD WEST

PLAN 081 5062

U.R/W PLAN 081 5063

LOT 2MR
BLOCK 4
PLAN 081 5062

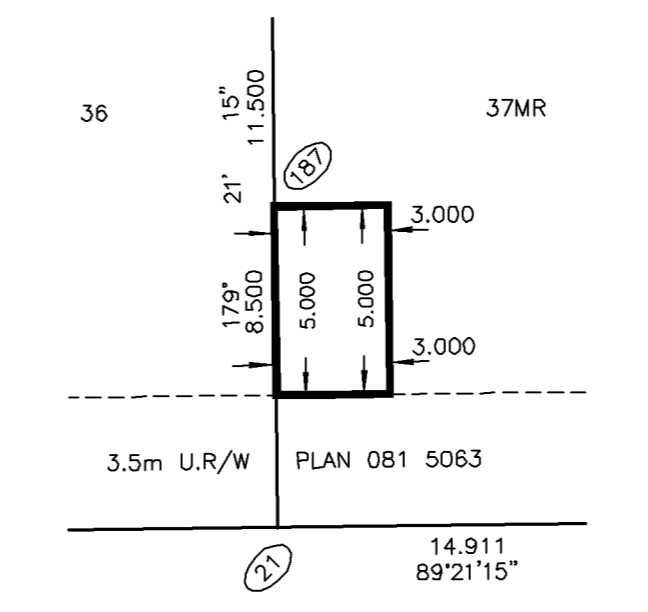

CALEDONIA BOULEVARD WEST

DETAIL

SCALE: 1:200

<p>SURVEYOR NAME : D. J. AMANTEA, A.L.S. SURVEYED ON THE 7th DAY OF NOVEMBER, 2012, IN ACCORDANCE WITH THE SURVEYS ACT.</p>		
<p>CITY OF LETHBRIDGE</p>		
<p>DRAWING FILE : 12-11473B.Dwg CLIENT : CITY OF LETHBRIDGE FILE NO. : 12-11473B</p>		<p>(6.0 sq.ft. - 2.0') TH</p>