


6th AVE SOUTH FUNCTIONAL PLANNING AND DESIGN STUDY

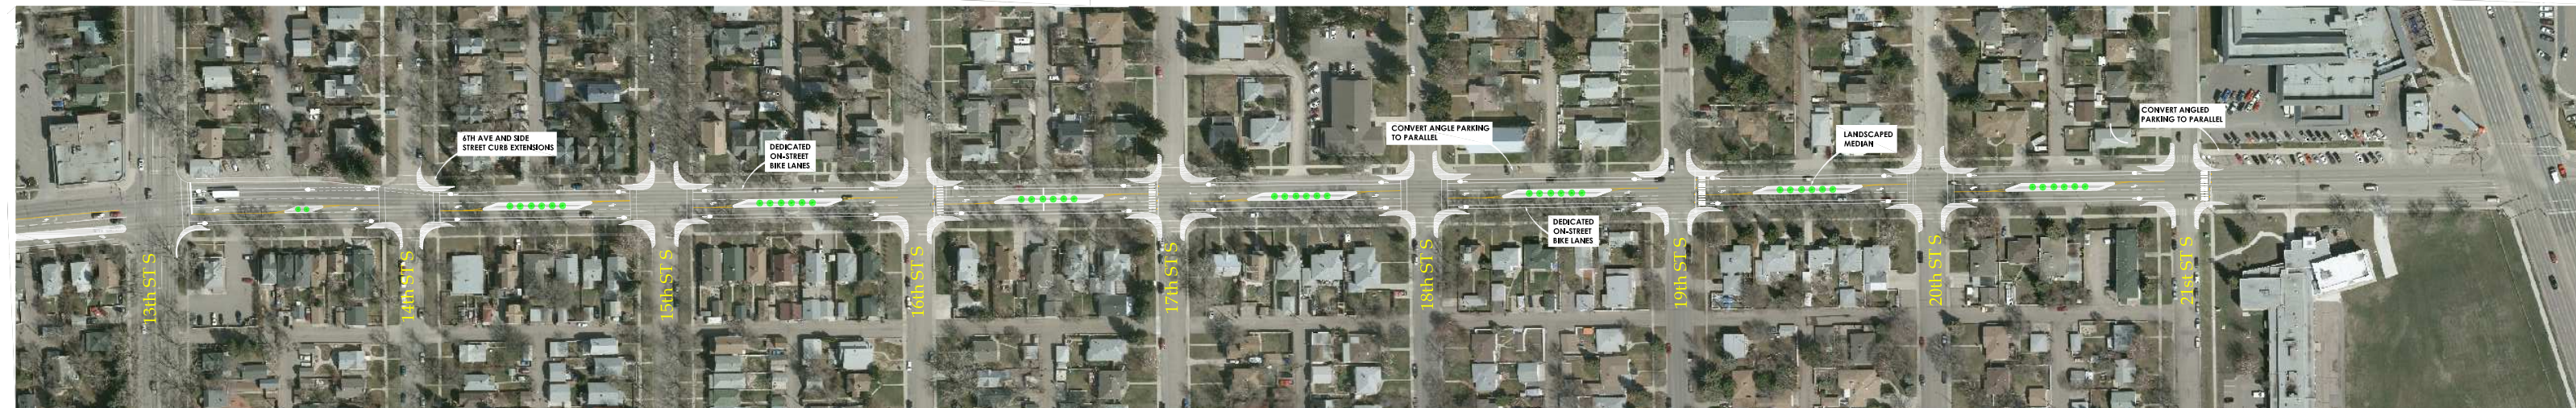

Concept Summary


- Minor intersection improvements
- On-street bike lanes
- **Reduction in roadway lanes to one lane in each direction with dedicated left turn bays**
- **Enhanced landscaping**

What is being proposed?

- Reduction in roadway lanes to one lane in each direction with dedicated left turn bays (while still maintaining acceptable level of service)
- Exclusive on-street cycling lanes
- Landscaped median
- Add curb extensions on 6th Ave S and side streets

PRECINCT 3 - 13th STREET - 21st STREET

CONCEPT B

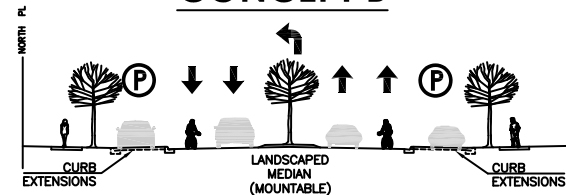

What impact will the proposed changes have?

- Reduction in number of eastbound and westbound lanes from 2 to 1
- Lane reduction still permits passage of emergency vehicles via mountable median edge
- Cyclist will be provided with an exclusive facility on 6th Ave S
- Pedestrian crossing distances will be shorter

Figure 6